



- Exist. masonry walls
 - Addition
 - New walls 2"x4" 16" o.c. non bearing
R-20 walls
R-49 ceiling
- TOTAL AREA OF FLOOR: 661sf

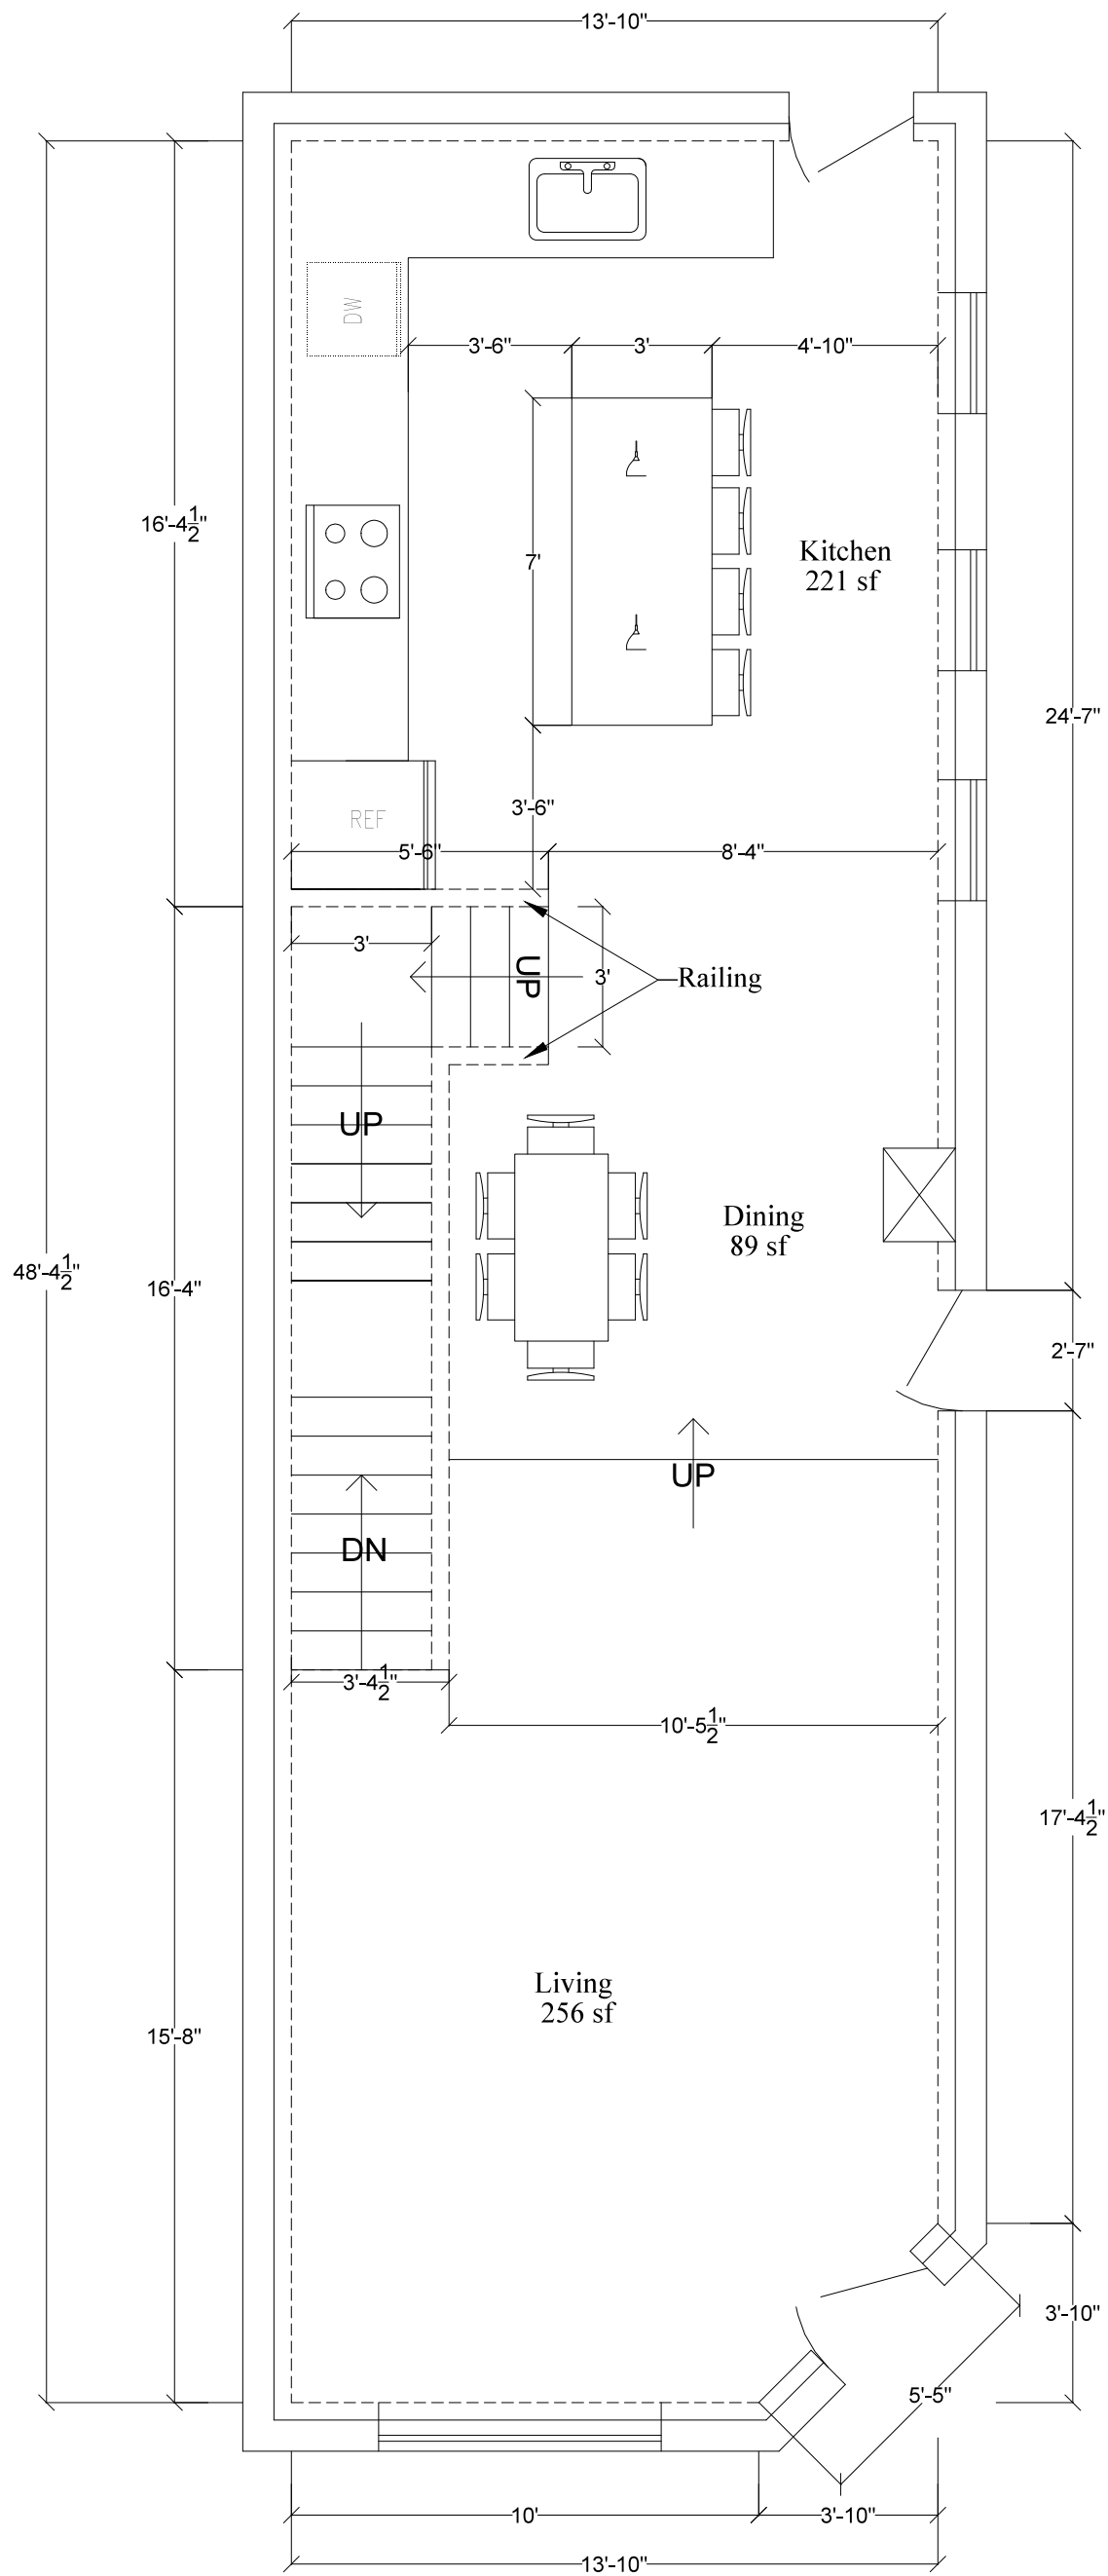

*NOTE: DRAWINGS ARE FOR CONCEPTUAL USE ONLY. CHECK CITY OR COUNTY BUILDING CODE FOR ADDITIONAL INFORMATION.

DESIGNED BY:

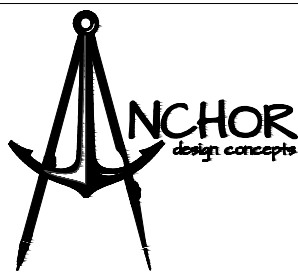

275 S. East
Baltimore, M.D.

PRODUCED FOR:

Jonathan Dey

1st Floor

Date: March 20, 2014

Scale: 1/4" = 1'-0"