


Exist. masonry walls


New walls 2"x4" 16" o.c. non bearing...  
R-20 walls  
R-49 ceiling

TOTAL AREA OF FLOOR: 669sf  
AREA OF DECK: 320sf

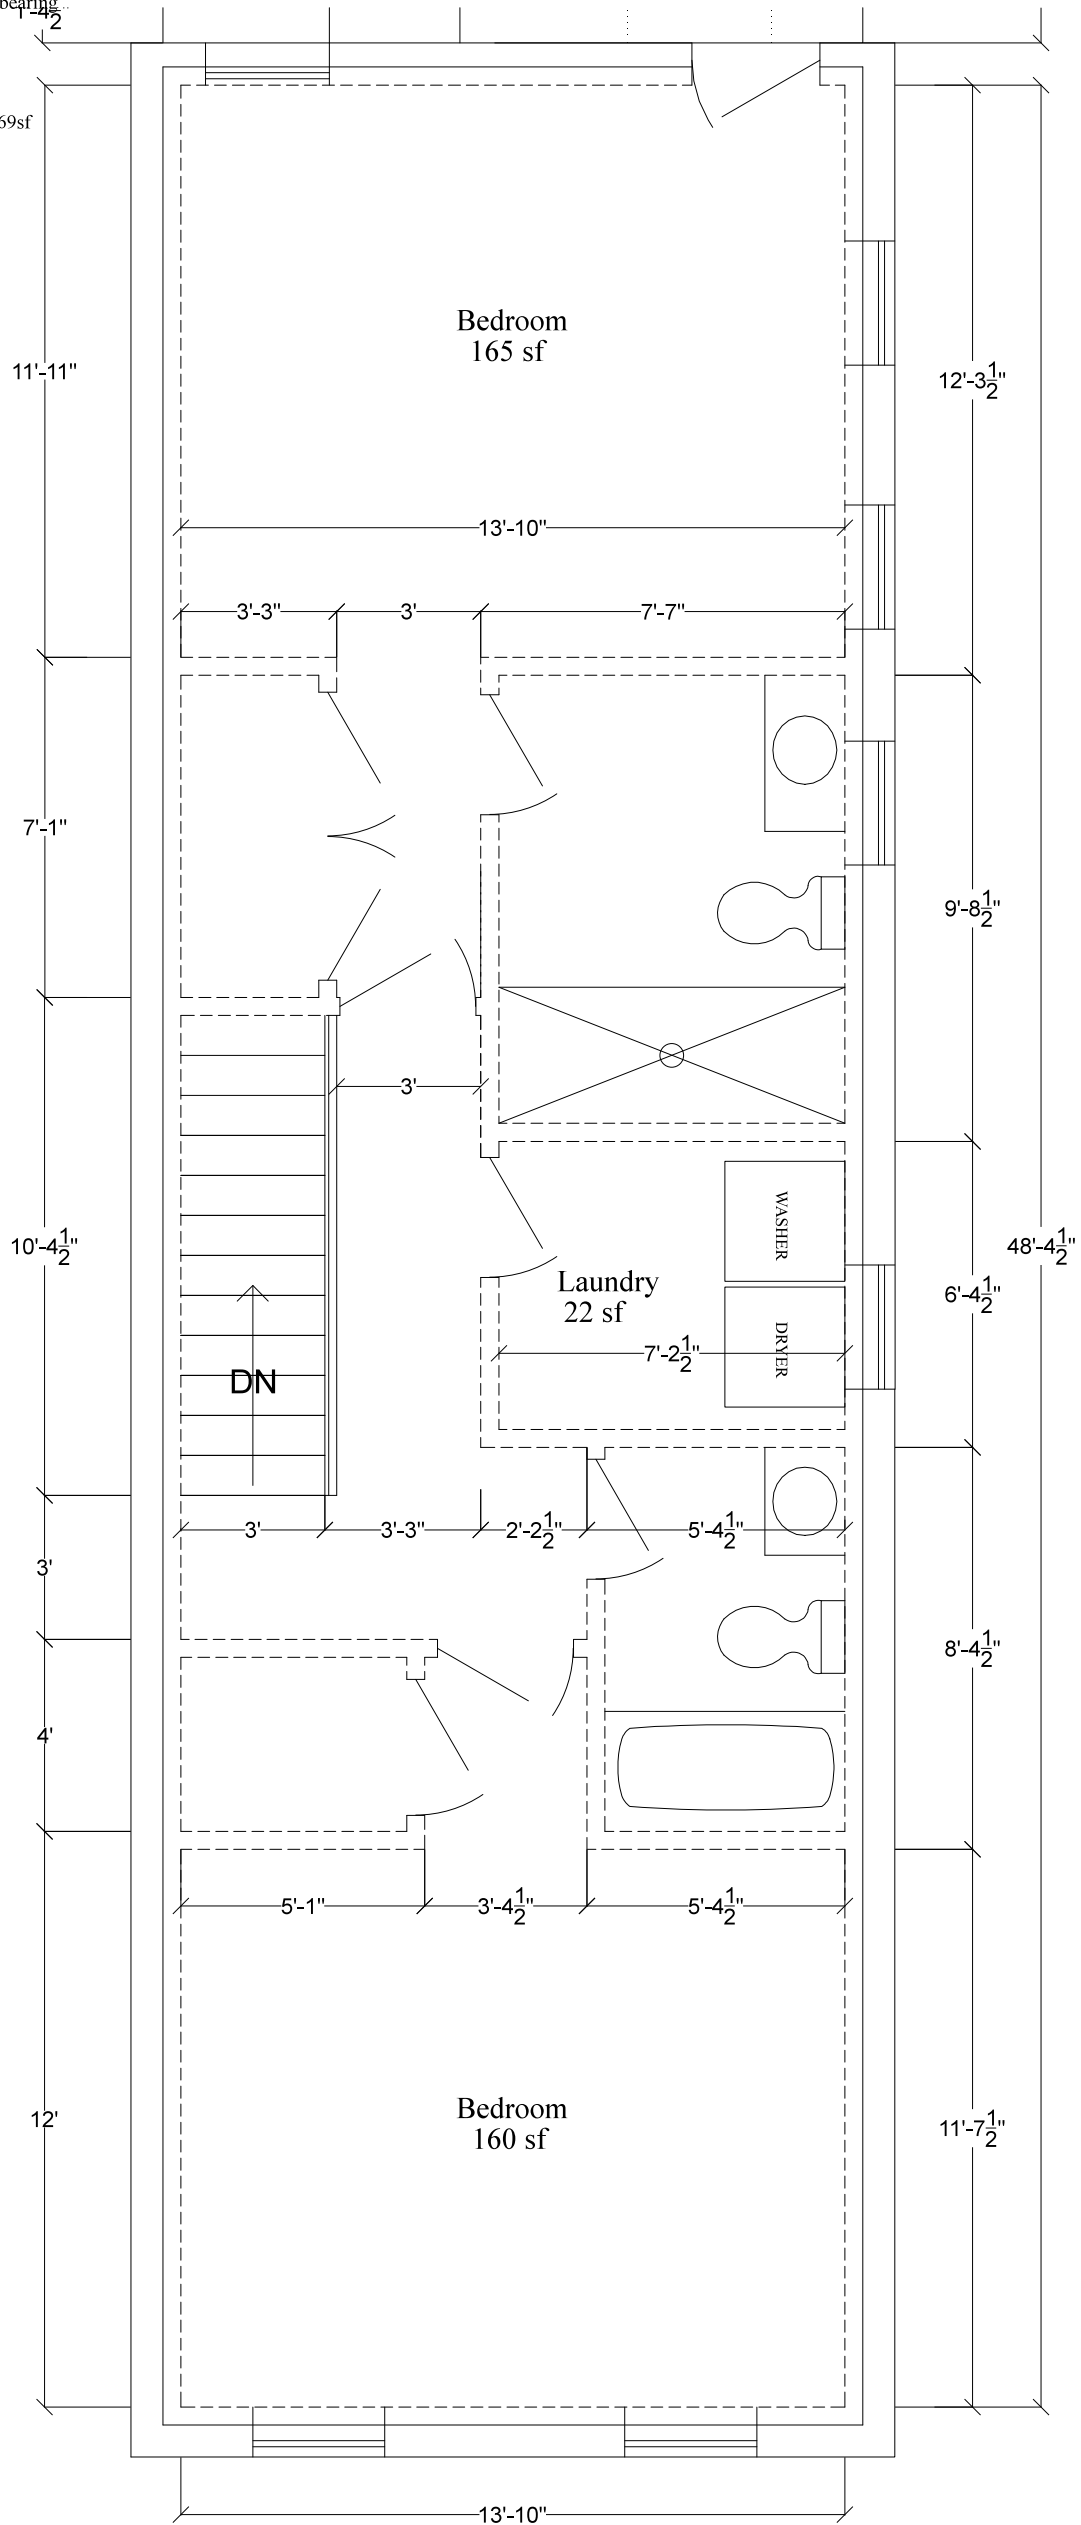

\*NOTE: DRAWINGS ARE FOR CONCEPTUAL USE ONLY. CHECK CITY OR COUNTY BUILDING CODE FOR ADDITIONAL INFORMATION.

DESIGNED BY:

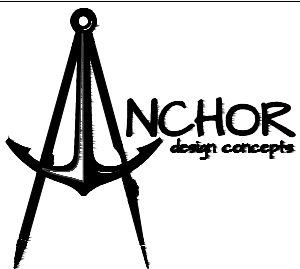

275 S. East  
Baltimore, M.D.

PRODUCED FOR:

Jonathan Dey

2nd Floor

Date: March 20, 2014

Scale: 1/4" = 1'-0"