



- Exist. masonry walls
- New walls 2"x4" 16" o.c. non bearing
R-20 walls
R-49 ceiling

TOTAL AREA OF FLOOR: 669sf
AREA OF DECK: 320sf

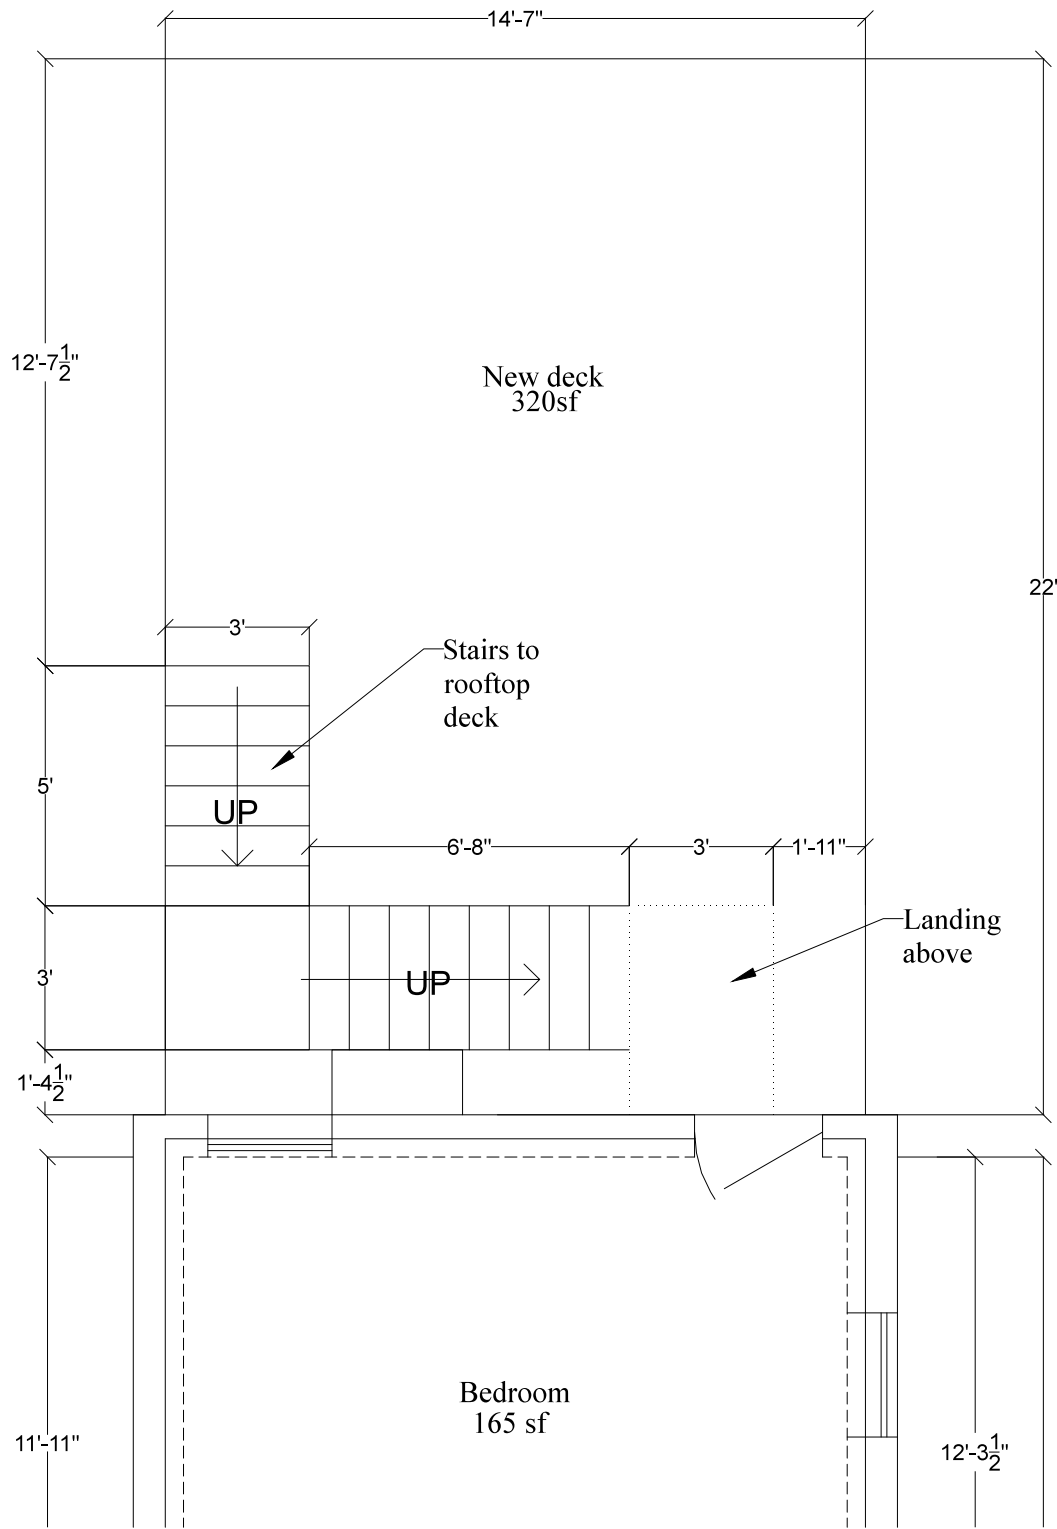

*NOTE: DRAWINGS ARE FOR CONCEPTUAL USE ONLY. CHECK CITY OR COUNTY BUILDING CODE FOR ADDITIONAL INFORMATION.

DESIGNED BY:

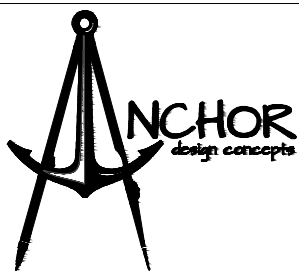

275 S. East
Baltimore, M.D.

PRODUCED FOR:

Jonathan Dey

2nd Floor Rear Deck

Date: March 20, 2014

Scale: 1/4" = 1'-0"