
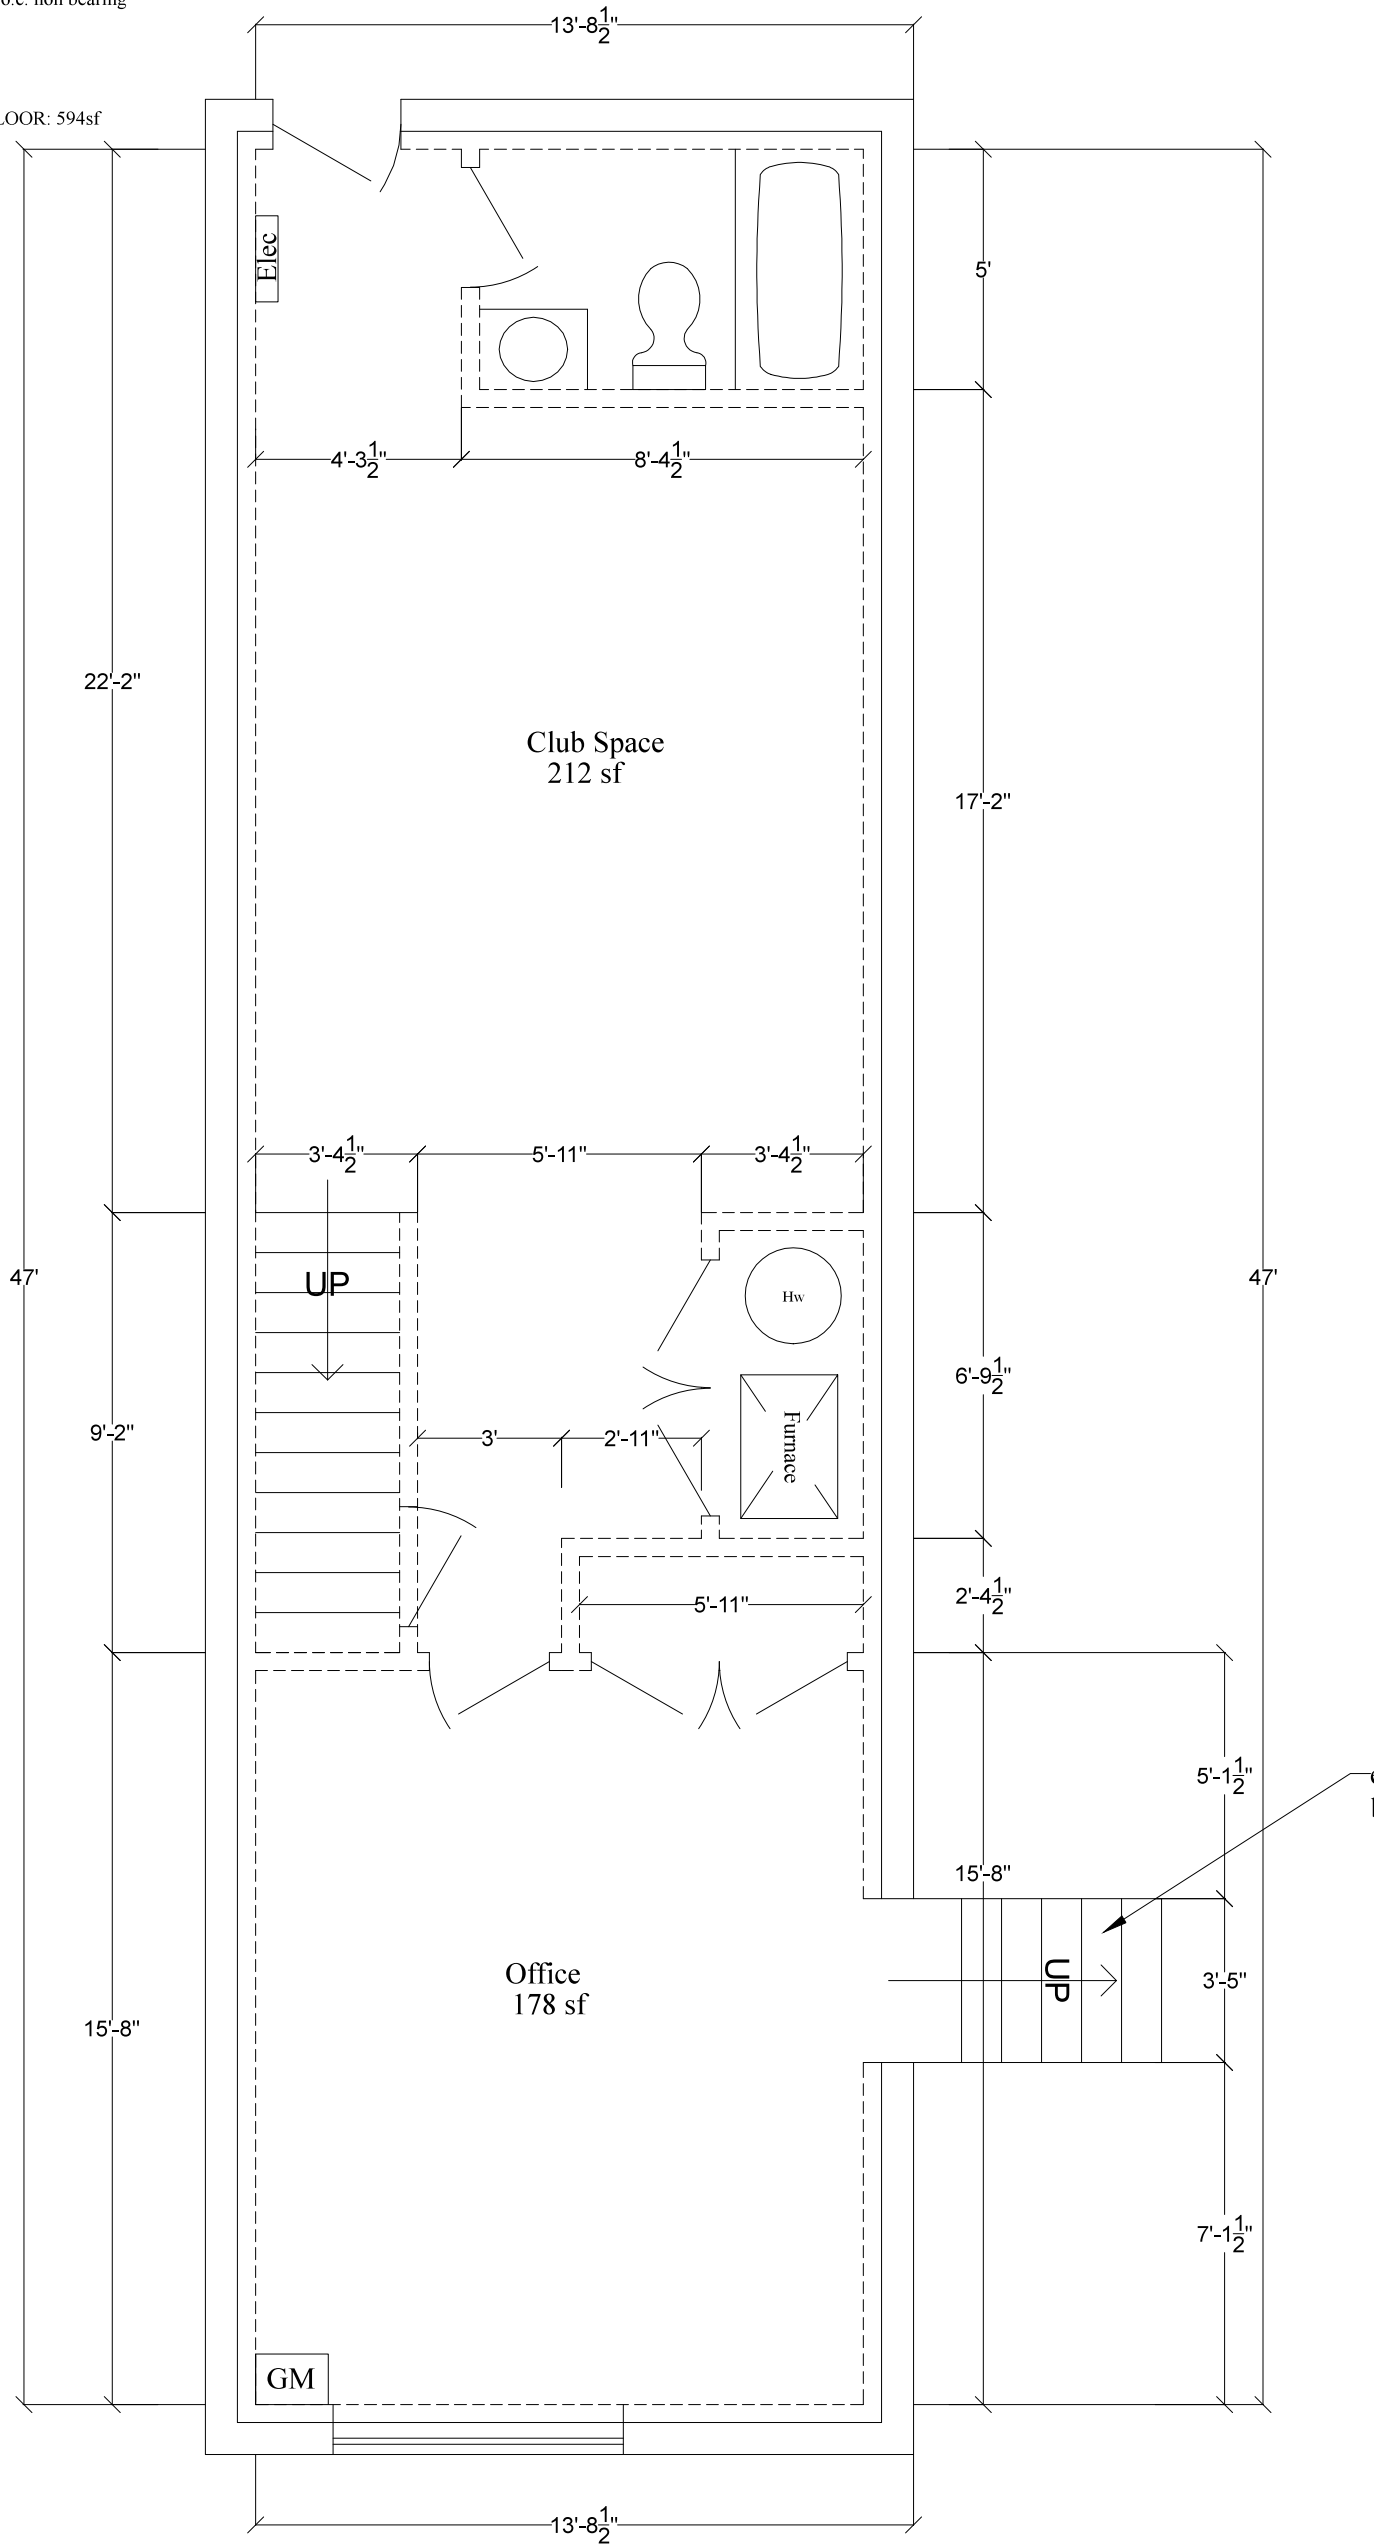


- Exist. masonry walls
- Addition
- New walls 2"x4" 16" o.c. non bearing
R-20 walls
R-49 ceiling

TOTAL AREA OF FLOOR: 594sf

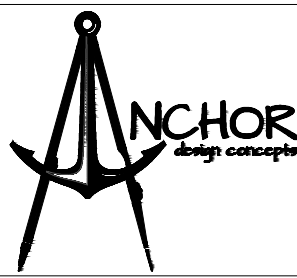

*NOTE: DRAWINGS ARE FOR CONCEPTUAL USE ONLY. CHECK CITY OR COUNTY BUILDING CODE FOR ADDITIONAL INFORMATION.

DESIGNED BY: 	275 S. East Baltimore, M.D.	PRODUCED FOR: Jonathan Dey
	Basement	Date: March 20, 2014
		Scale: 1/4" = 1'-0"